


SHELL CODES: 2-EXD10SD, 3-OXD08SD

22" FLGD. MANWAY  
w/3-4" C.S. NPT FTGS.  
& COVER


OPTIONAL 42" CONTAINMENT COLLAR

4" FRP NPT FTGS. (3 TYP.)

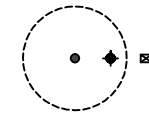

OPTIONAL R-48 RESERVOIR

4" ANNULAR  
SPACE FTG.

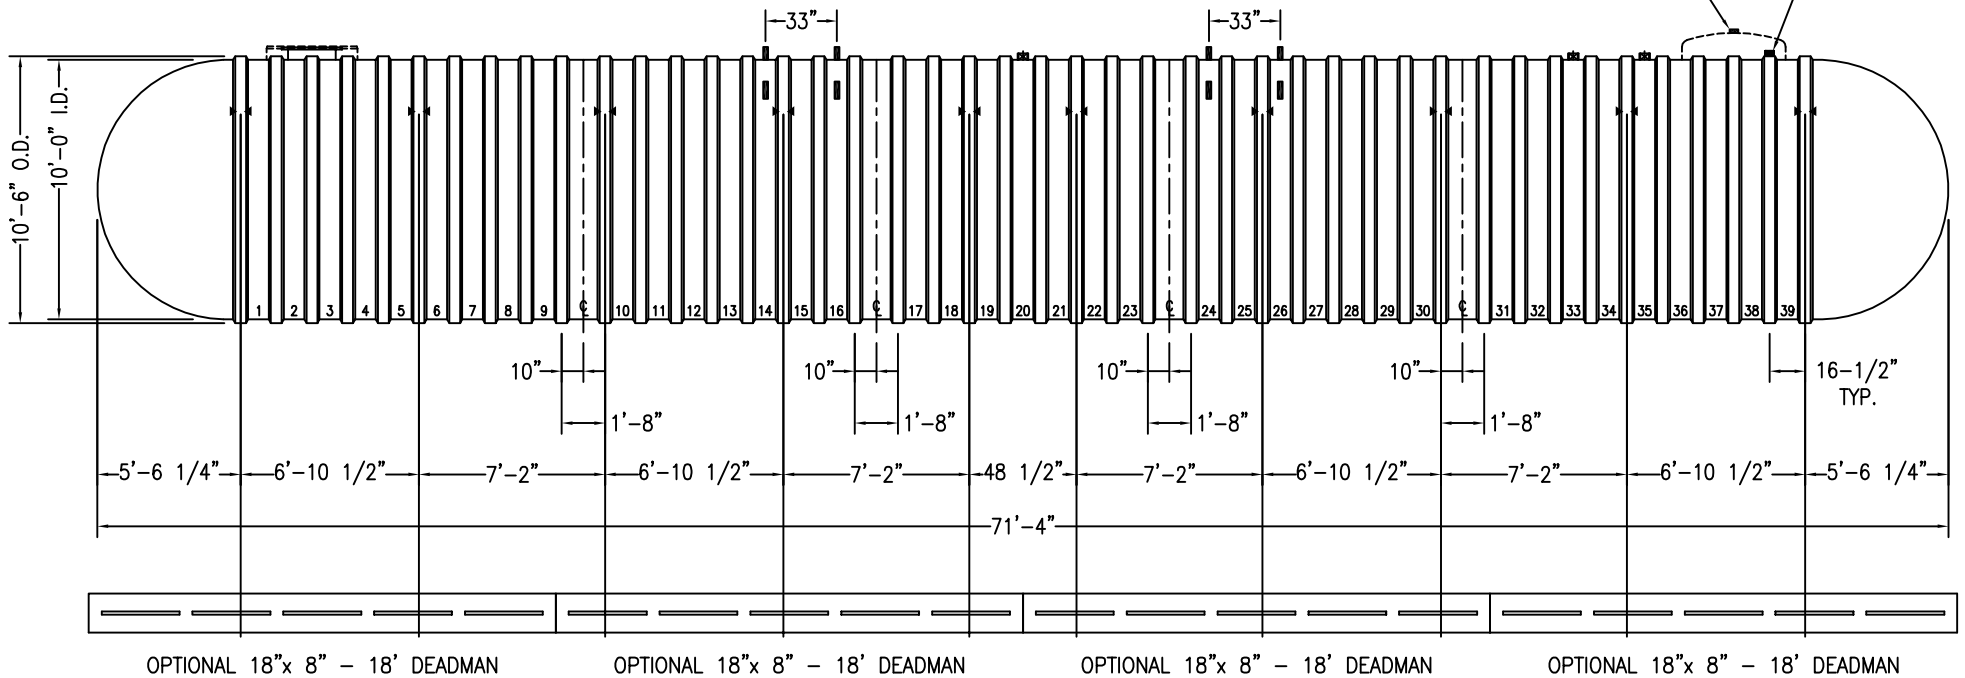

**NOTES:**

- ☒ HOLD DOWN STRAP CLIP
- ▶◀ HOLD DOWN STRAP LOCATION
- TYPE "13" LIFT LUG - SD
- TYPE "13" LIFT LUG - HD

DWT-6 TYPE II (10')-40000		DATE: 10/01/18
		DRAWN BY: R.OXNER
<b>CONTAINMENT SOLUTIONS</b> S.	CAPACITY: 39,854	REVISED:
	WEIGHT: DRY/WET 19300/27750	DWG NUMBER: 10-40DW6F